




WEST ELEVATION (FROM RT. 30)
SCALE: 1/8" = 1'

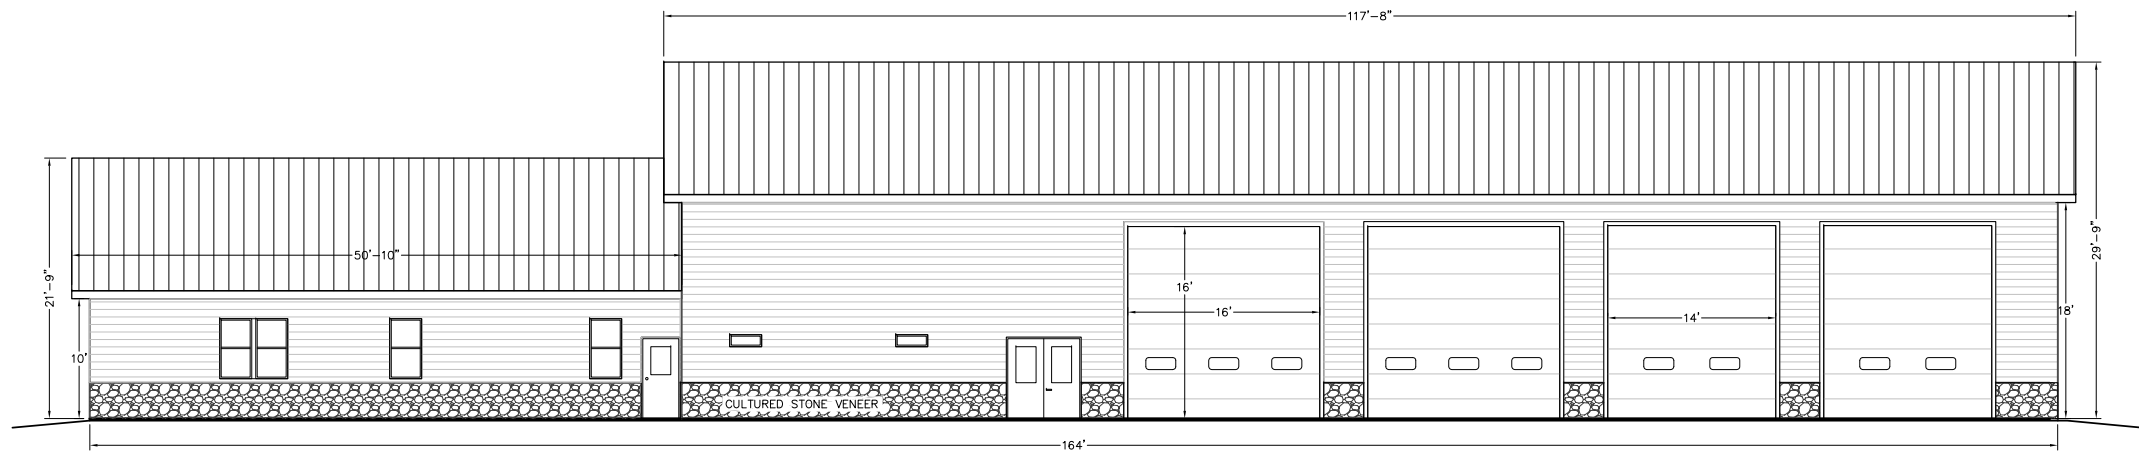

**MUNICIPAL BLDG. & FIREHOUSE
(FRONT ELEVATION)**
SCALE: 1/8" = 1'

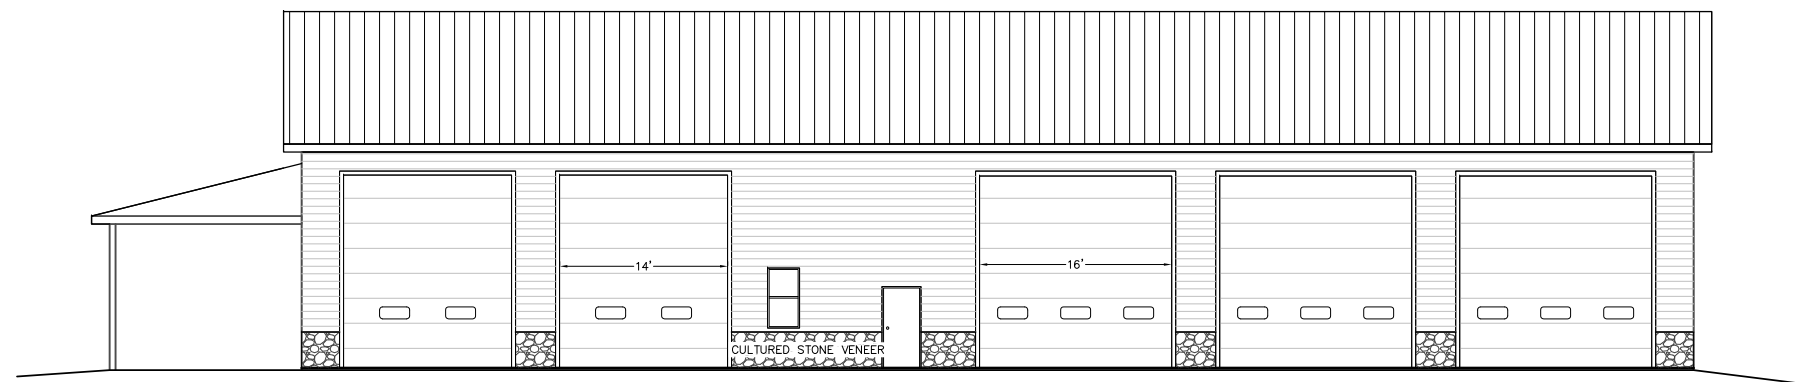

**HIGHWAY GARAGE
(FRONT ELEVATION)**
SCALE: 1/8" = 1'

 

DRAFT

DATE: 2.3.2016
DRAWN BY:
SCALE: 1" = 10'
REVIEWED BY: XXX
PROJECT NO.: XX-XXX
FILE:

DELAWARE ENGINEERING, P.C.
CIVIL AND ENVIRONMENTAL ENGINEERING

28 MADISON AVENUE EXTENSION, ALBANY, NY 12205 - 518.452.1290
8-12 DIETZ STREET, SUITE 303, ONEONTA, NY 13820 - 607.432.8073

| REVISIONS | |
|-----------|----------------------------------|
| NO. | DESCRIPTION |
| 1 | 3.9.2016 REV. TOWN & F.D. OFFICE |
| | |
| | |
| | |
| | |

**MUNICIPAL COMPLEX
TOWN OF BLENHHEIM
SCHOHARIE COUNTY, NY**

**WORKING
BUILDING FLOOR PLANS**

SHEET: **A-2**

WARNING - IT IS A VIOLATION OF NEW YORK EDUCATION LAW SECTION 7099.2, FOR ANY PERSON, UNLESS HE IS ACTING UNDER THE SUPERVISION OF A LICENSED PROFESSIONAL ENGINEER OR LAND SURVEYOR, TO ALTER THIS DOCUMENT IN ANY WAY. IF ALTERED THE ALTERING PERSON SHALL COMPLY WITH THE REQUIREMENTS OF NEW YORK EDUCATION LAW, SECTION 7099.2.